ANNEX 1: MASTER PLAN




Typology of burial in the cemetery



ANNEX 2: PLANTATION PLAN



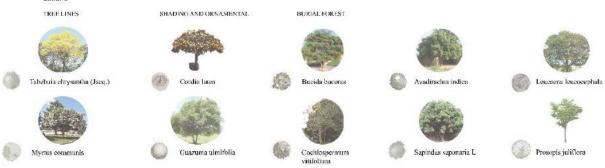

ANNEX 2: SURFACE PLAN



ANNEX 4: COLUMBARIUM FOCUS AREA



Top view of selected area




ANNEX 5: DRY GARDEN FOCUS AREA SECTION AND VISUALIZATION




SECTION FOCUS AREA DRY/ROCK GARDEN SCALE: 1:200



 


COLUMBARIUM BENCH DETAIL Scale 1:20

TOP VIEW

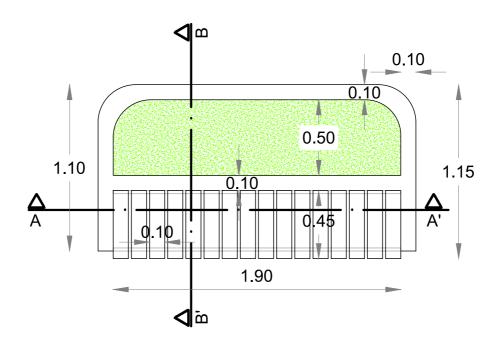


BENCH SECTION

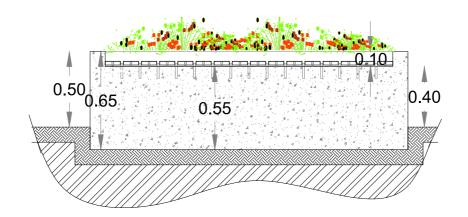


COLUMBARIUM BENCH DETAIL Scale 1:20

SIDE BENCH SECTION

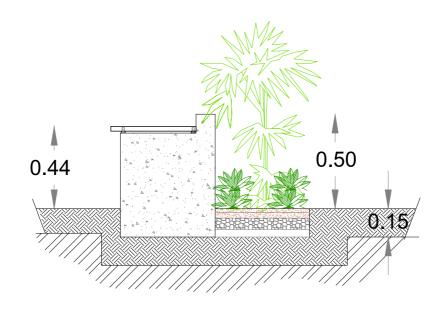


FRONT BENCH VIEW

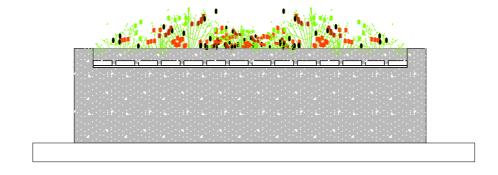

PAVIMENT DETAILS Scale 1:20

ECORASTER BLOKK FOR GREEN PAVERS

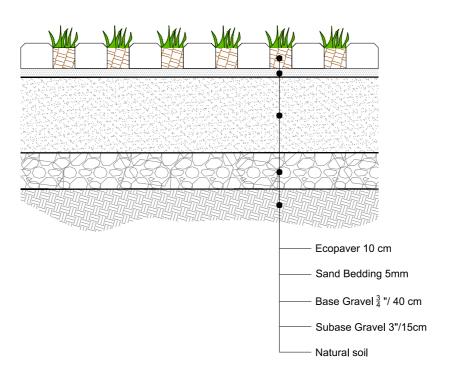

Concrete curb Concrete pavers 2" Crushed stone 2 " Bedding 25mm TYP Base Gravel \(\frac{3}{4}\)"/ 30 cm Natural soil

STATEMENT ON CONSULTATION PRACTICES

As a supervisor of Mogro Crespin Sandra Denisse (I4DPQQ), I here declare that the final essay/thesis/master's thesis/portfolio¹ has been reviewed by me, the student was informed about the requirements of literary sources management and its legal and ethical rules.

I recommend/don't recommend² the final essay/thesis/master's thesis/portfolio to be defended in a final exam.

The document contains state secrets or professional secrets: yes <u>no*</u>³

Place and date: Budapest, 2023.11.12.

Internal supervisor

¹ Please select applicable and delete non-applicable.

² Please underline applicable.

³ Please underline applicable.

DECLARATION

Mogro Crespin Sandra Denisse (student Neptun code: I4DPQQ) as a consultant, I declare that I have reviewed the final thesis/thesis/dissertation/portfolio¹ and that I have informed the student of the requirements, legal and ethical rules for the correct handling of literary sources.

<u>I recommend</u> / do not recommend² the final thesis / dissertation / portfolio to be defended in the final examination.

The thesis contains a state or official secret: yes <u>no*3</u>

Date: Budapest, 2023.11.12.

insider consultant

¹ The other types should be deleted while retaining the corresponding thesis type.

² The appropriate one should be underlined.

³ The appropriate one should be underlined.

DECLARATION

on authenticity and public assess of final master's thesis

Student's name: Sandra Denisse Mogro Crespin

Student's Neptun ID: I4DPQQQ

Title of the document: Re-design of the public cemetery of Salinas city with the

approach of a landscape park concept.

Year of publication: 2023

Department: Landscape Architecture, Urban Planning and Garden Art

I declare that the submitted final essay/thesis/master's thesis/portfolio¹ is my own, original individual creation. Any parts taken from an another author's work are clearly marked, and listed in the table of contents.

If the statements above are not true, I acknowledge that the Final examination board excludes me from participation in the final exam, and I am only allowed to take final exam if I submit another final essay/thesis/master's thesis/portfolio.

Viewing and printing my submitted work in a PDF format is permitted. However, the modification of my submitted work shall not be permitted.

I acknowledge that the rules on Intellectual Property Management of Hungarian University of Agriculture and Life Sciences shall apply to my work as an intellectual property.

I acknowledge that the electric version of my work is uploaded to the repository sytem of the Hungarian University of Agriculture and Life Sciences.

Place and date: Budapest, 2023 November 12

Student's signature